


06	05	04	03	02	01
07	08	09	10	11	12
18	17	16	15	14	13
19	20	21	22	23	24
30	29	28	27	26	25
31	32	33	34	35	36

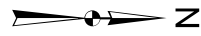

HUMBOLDT COUNTY
SIBBALDS ADDITION T.36N. R.40E.

Golconda

NOTE: This plat is for assessment purposes only
and does not represent a survey of the lands on this plat.



Map Prepared by:
HUMBOLDT COUNTY ASSESSOR'S OFFICE
WINNEMUCCA, NEVADA 89445

8-14


1"=100'
M.D.B. & M.

36N40E


16

3

CLEVELAND AVE

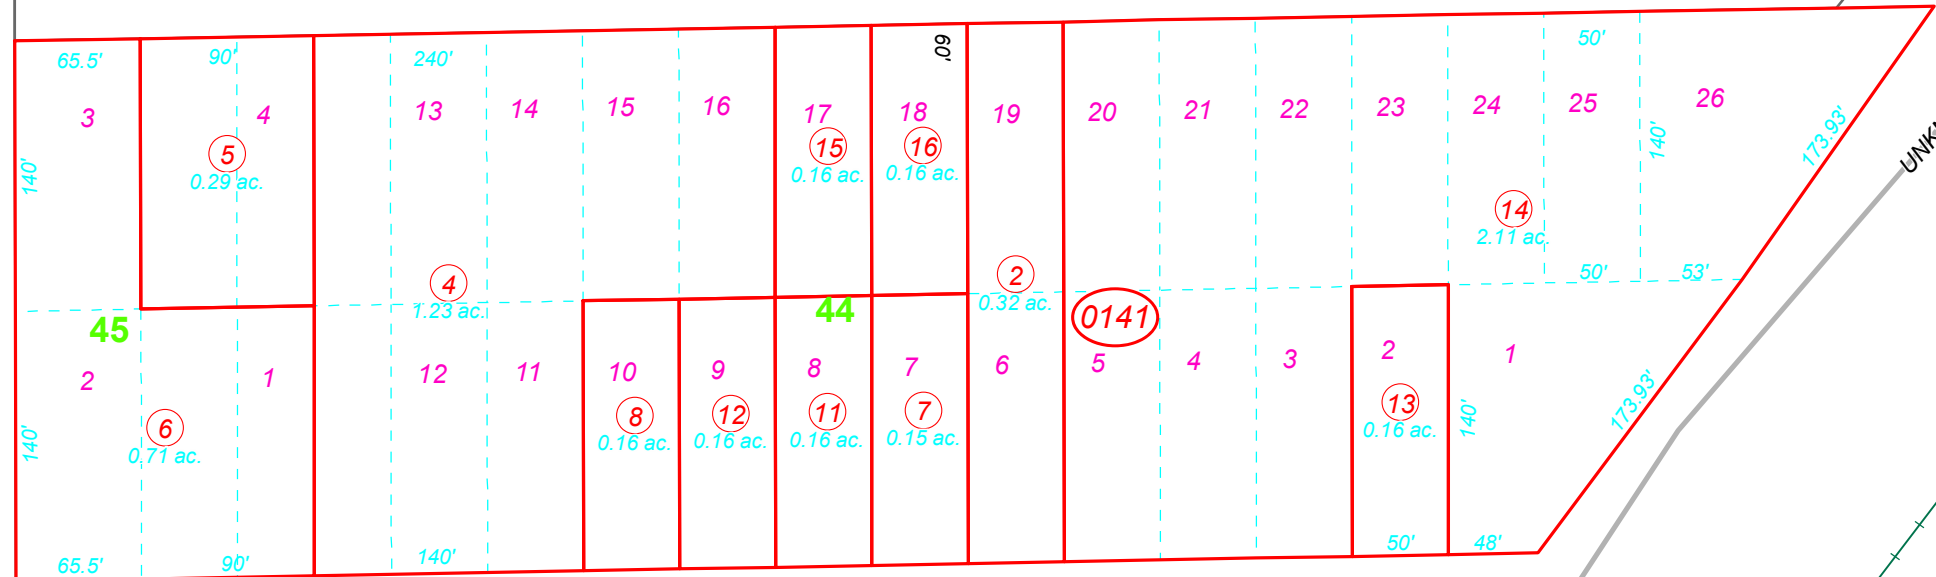

Sibbalds Addition MELROSE AVE

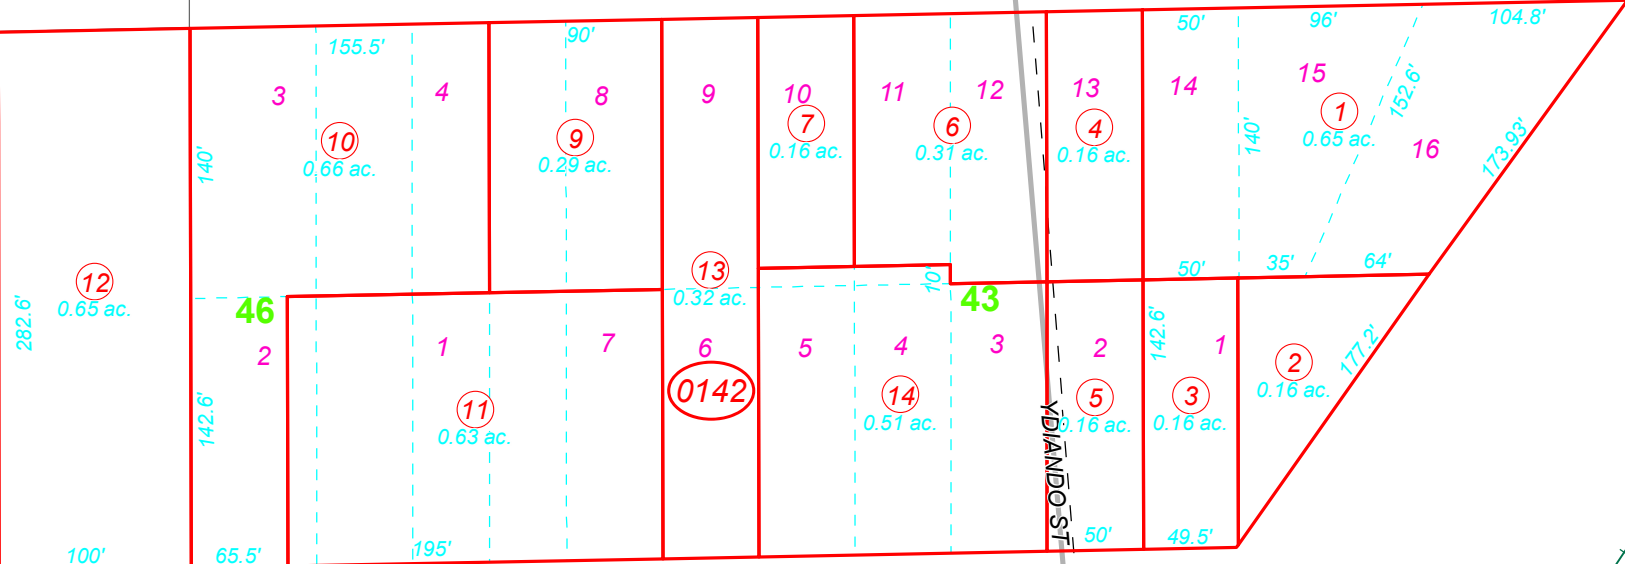

HENRY BAIN AVE

15

KENT ST

SIBBALDS ST

EDEN VALLEY RD

UNKNOWN 120

8