

HUMBOLDT COUNTY
S1/2 NE1/4 SEC. 14 T.35N. R.37E.


NOTE: This plat is for assessment purposes only
and does not represent a survey of the lands on this plat.



Map Prepared by:
HUMBOLDT COUNTY ASSESSOR'S OFFICE
WINNEMUCCA, NEVADA 89445

13-35


1"=200'
M.D.B. & M.

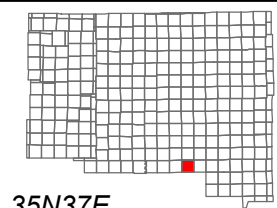

06	05	04	03	02	01
07	08	09	10	11	12
18	17	16	15	14	13
19	20	21	22	23	24
30	29	28	27	26	25
31	32	33	34	35	36



35N37E

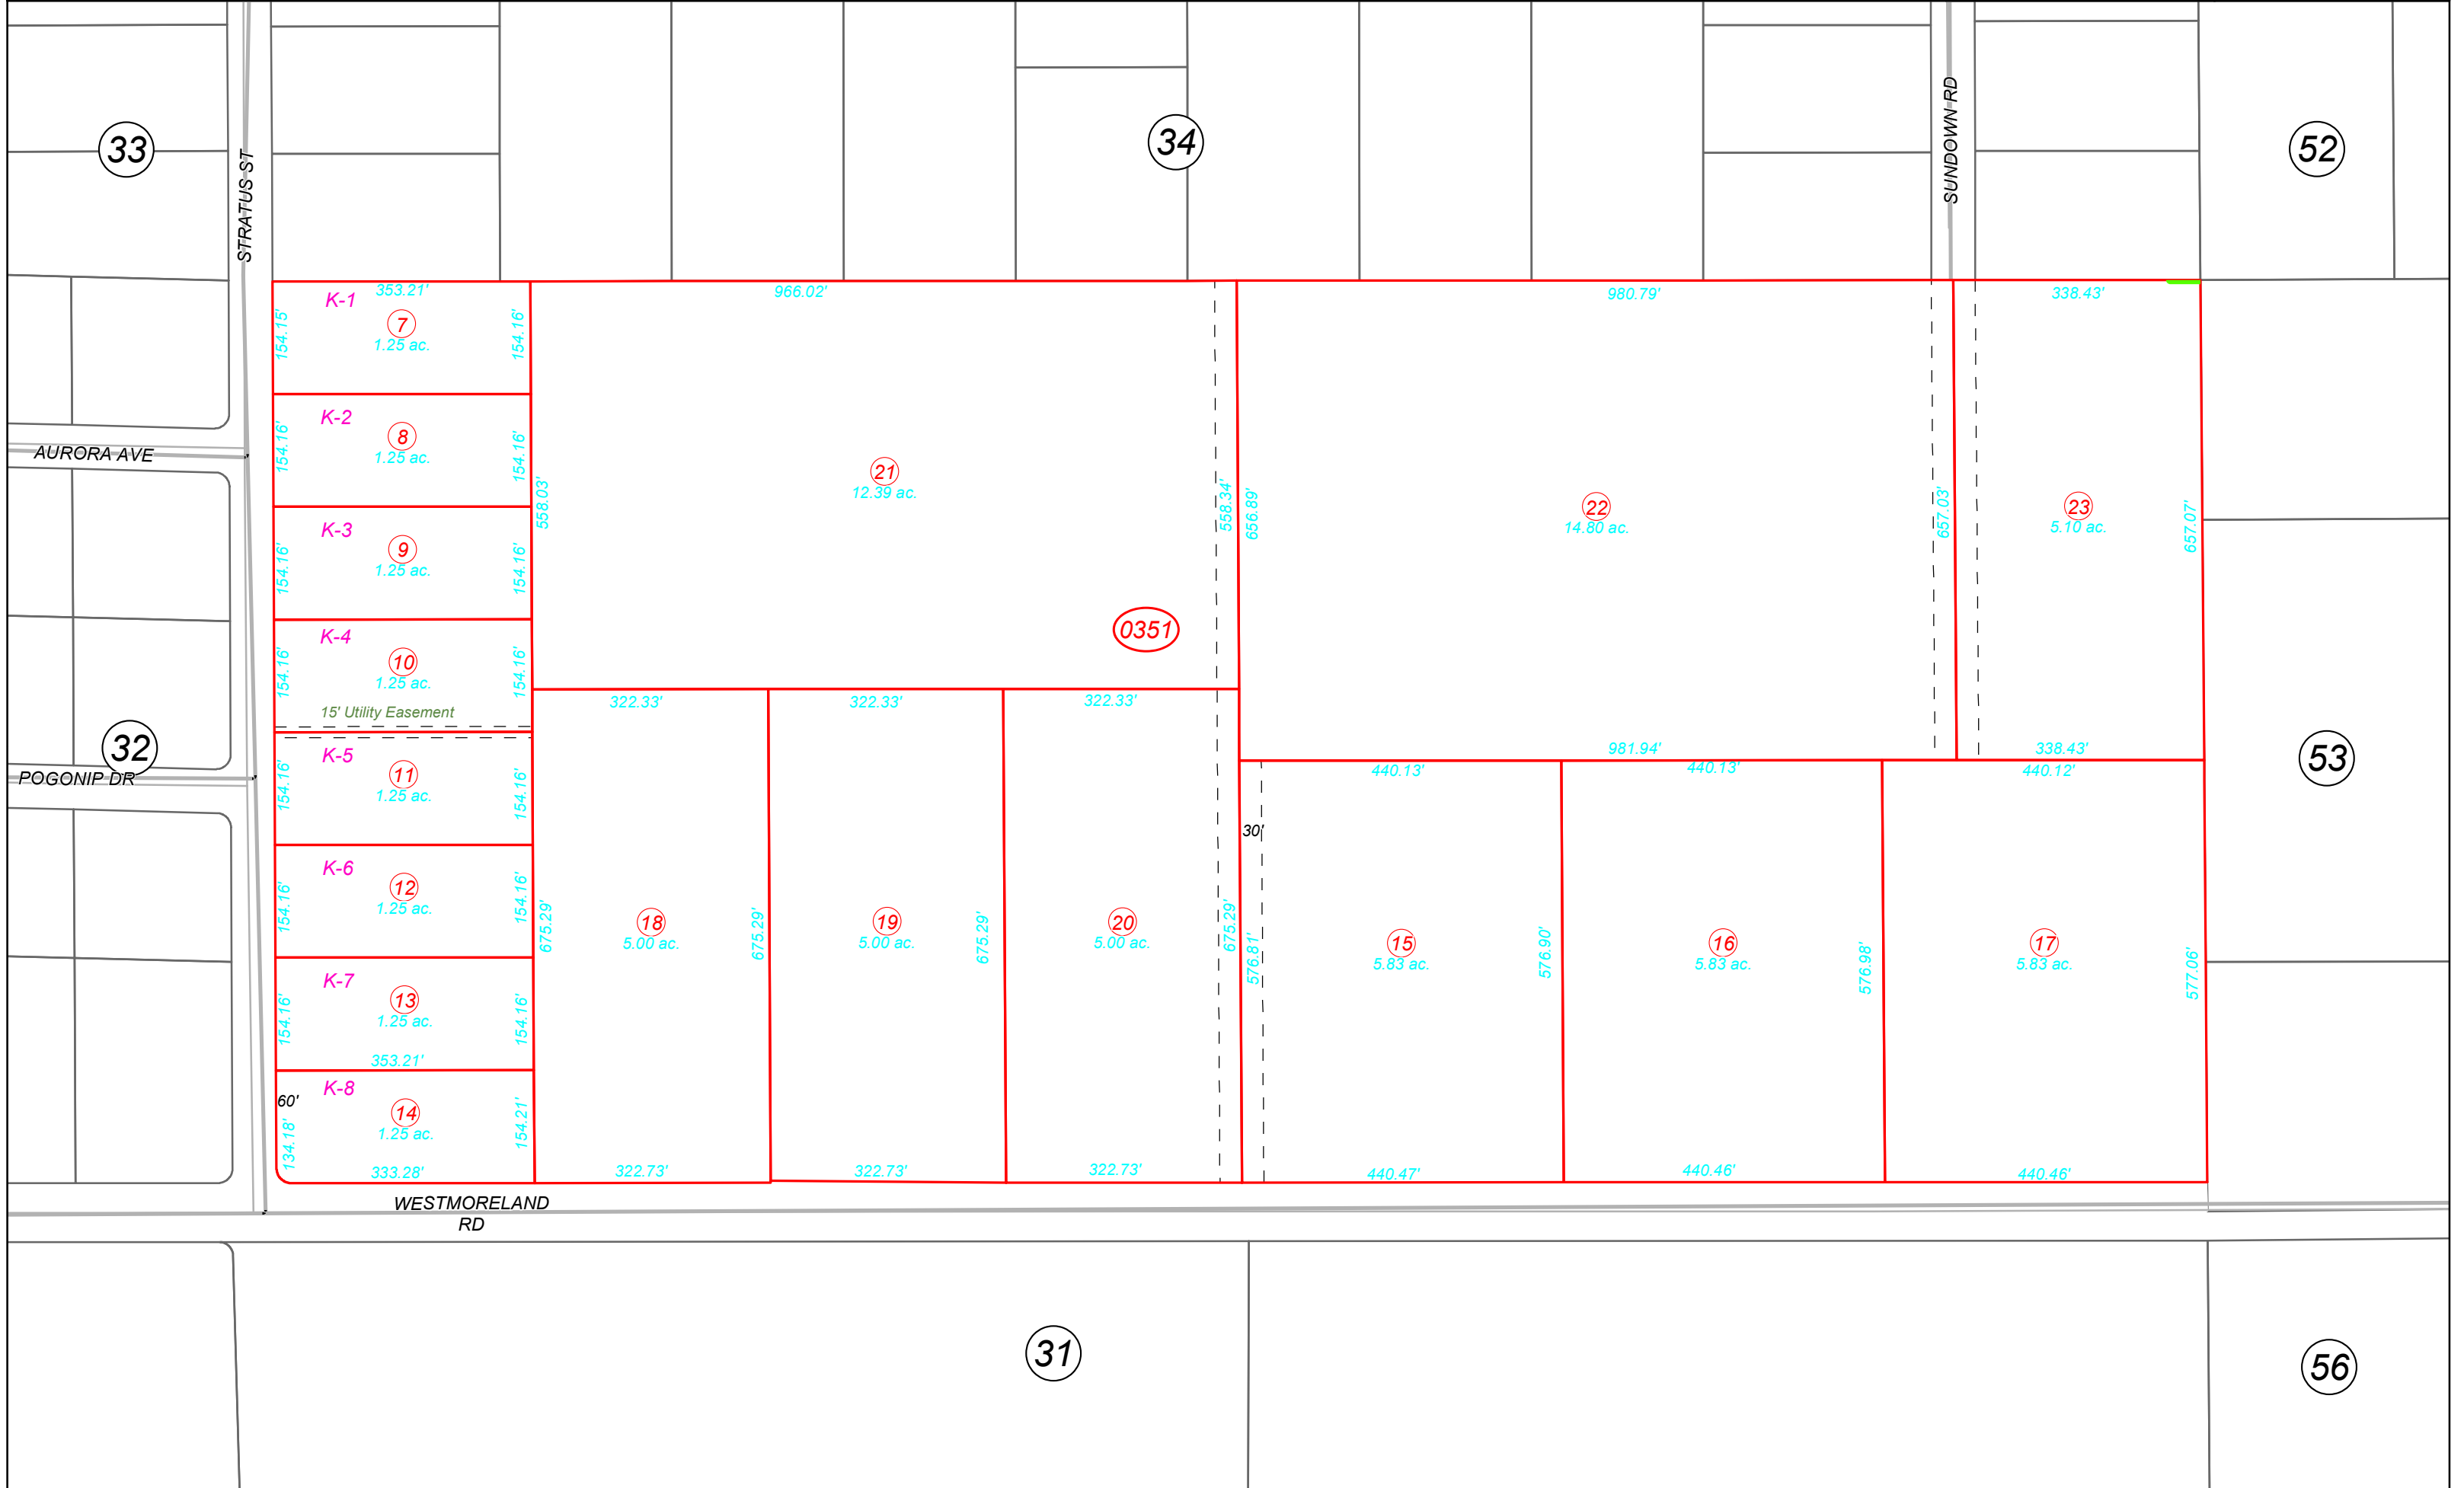

- K-1 353.21' 1.25 ac. 7
- K-2 154.16' 1.25 ac. 8
- K-3 154.16' 1.25 ac. 9
- K-4 154.16' 1.25 ac. 10
- K-5 154.16' 1.25 ac. 11
- K-6 154.16' 1.25 ac. 12
- K-7 154.16' 1.25 ac. 13
- K-8 60' 134.18' 1.25 ac. 14

0351

15' Utility Easement

WESTMORELAND
RD